



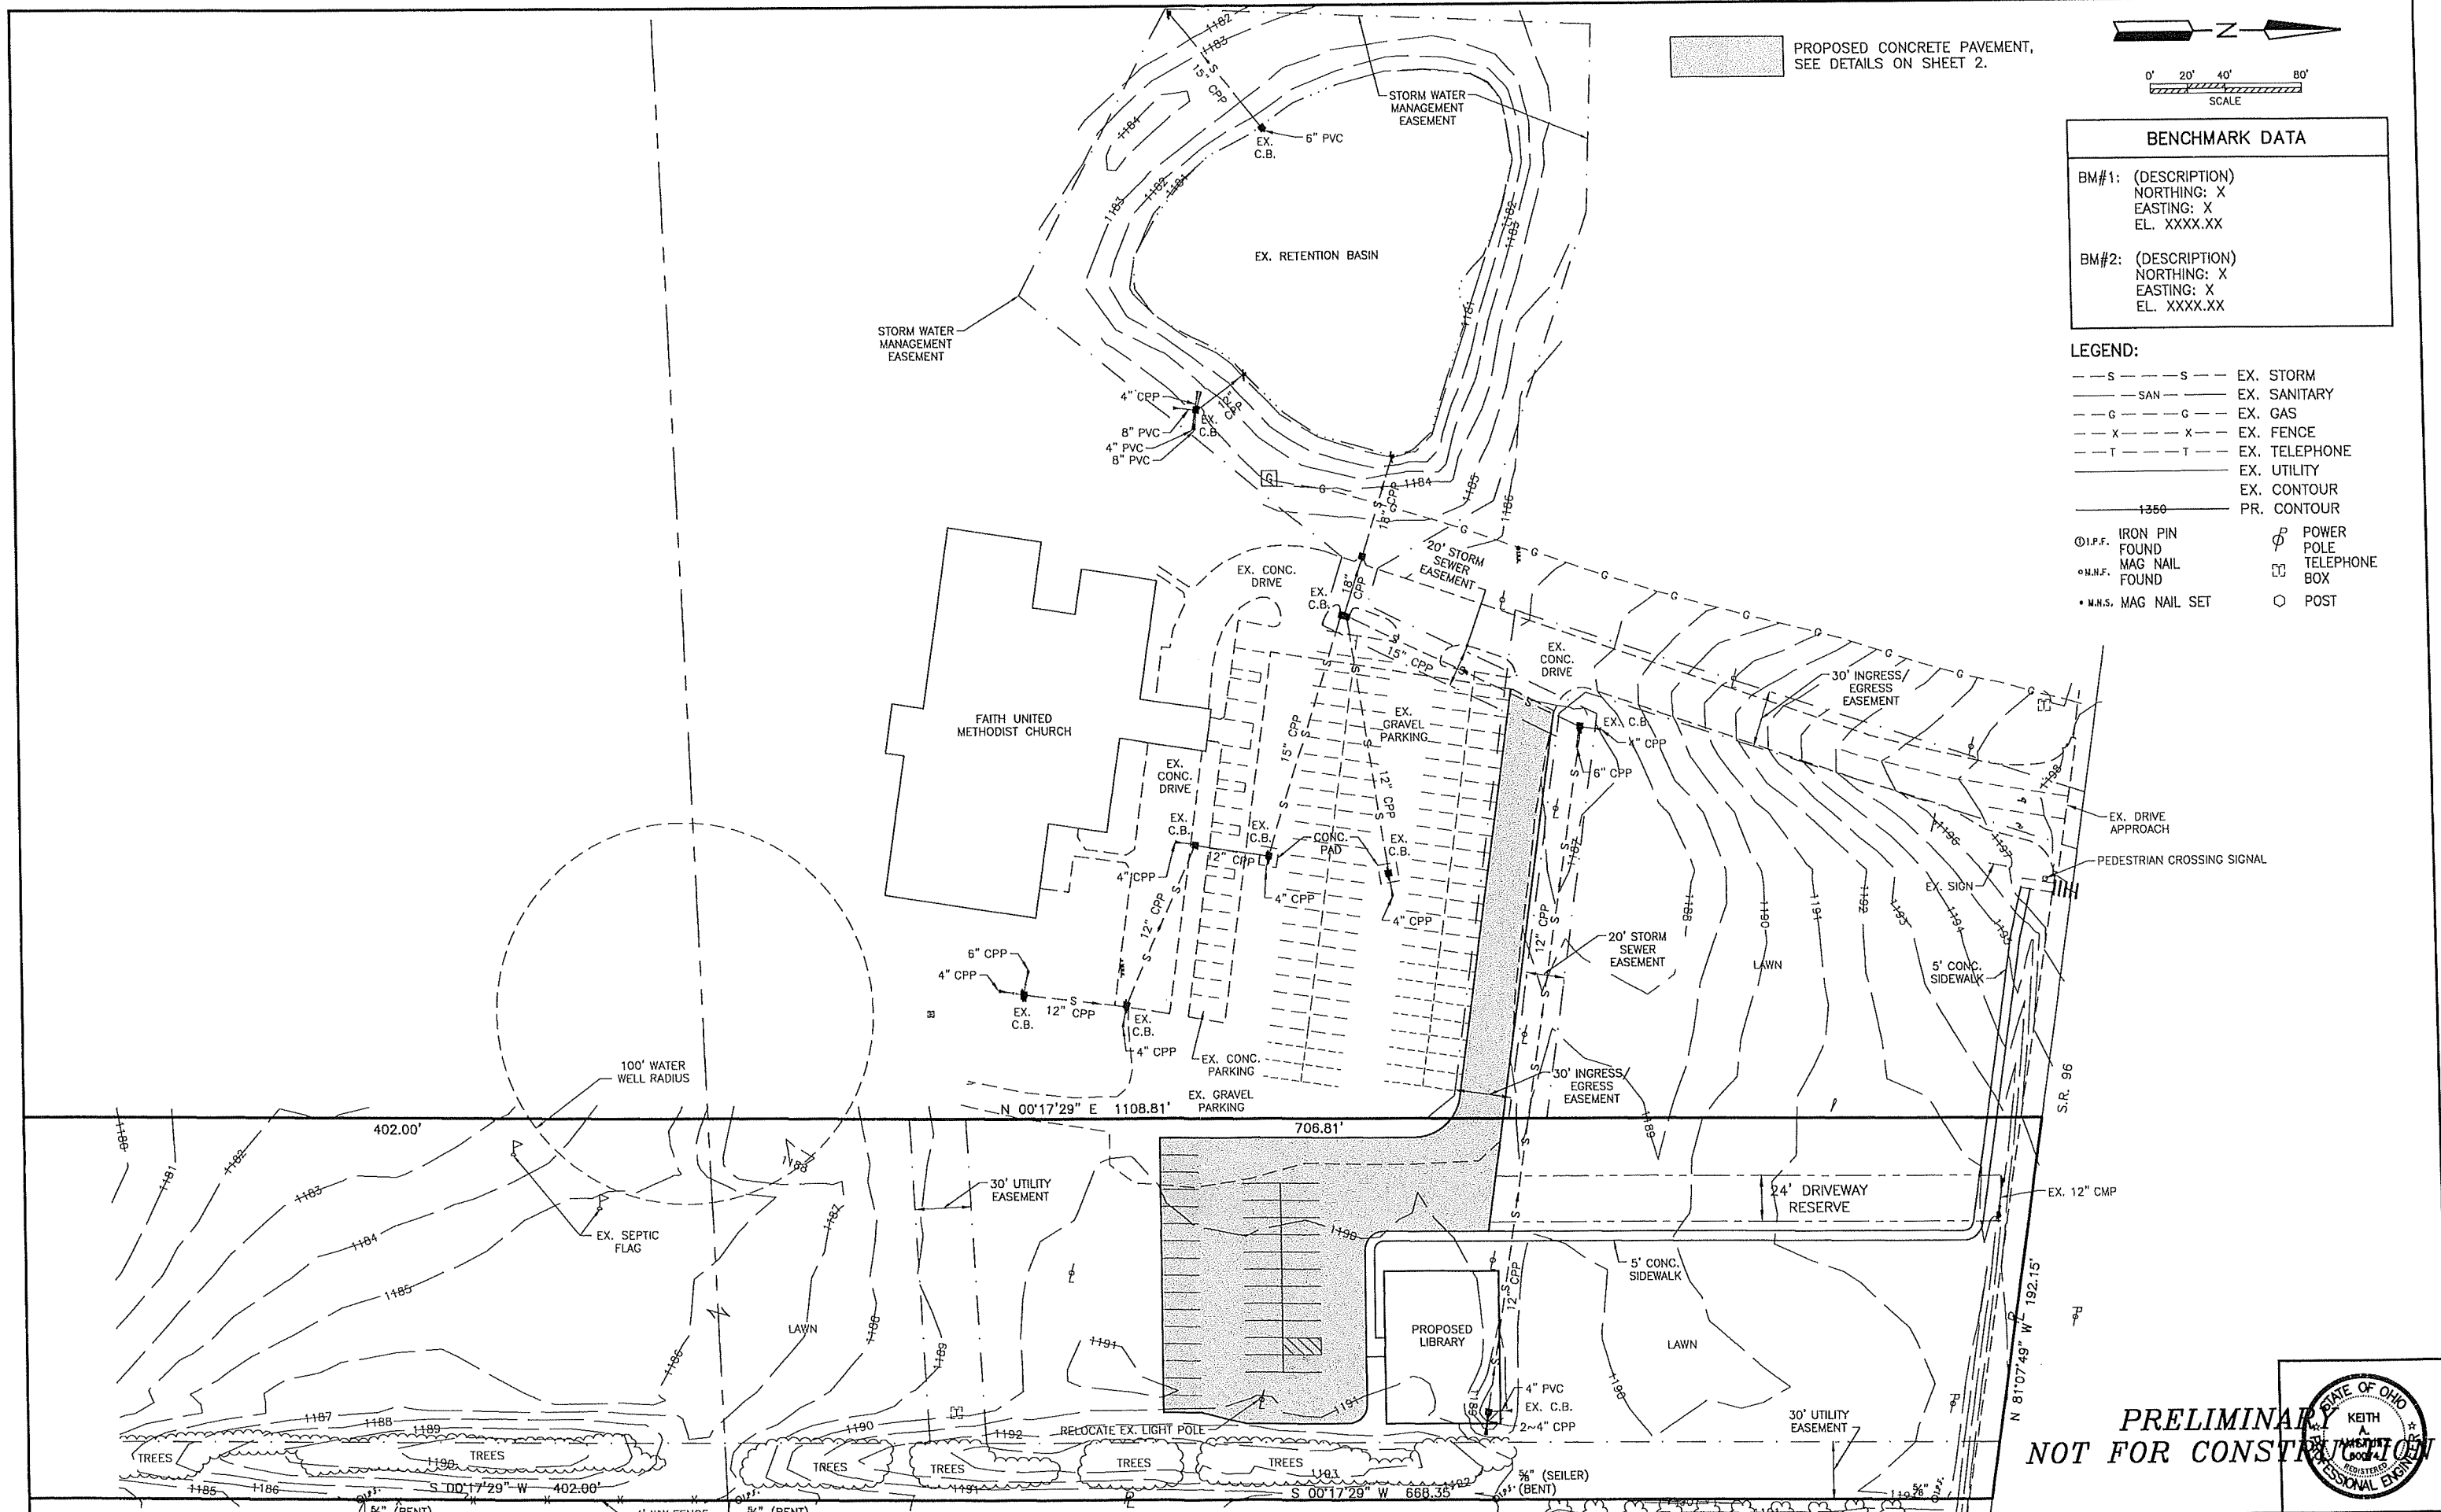

PROPOSED CONCRETE PAVEMENT,
SEE DETAILS ON SHEET 2.

 

BENCHMARK DATA	
BM#1: (DESCRIPTION)	NORTHING: X EASTING: X EL. XXXX.XX
BM#2: (DESCRIPTION)	NORTHING: X EASTING: X EL. XXXX.XX

LEGEND:	
---S---	EX. STORM
---SAN---	EX. SANITARY
---G---	EX. GAS
---X---	EX. FENCE
---T---	EX. TELEPHONE
---	EX. UTILITY
---	EX. CONTOUR
---	PR. CONTOUR
1350	
⊙ I.P.F.	IRON PIN FOUND
⊙ M.N.F.	MAG NAIL FOUND
• M.N.S.	MAG NAIL SET
⊕	POWER POLE
⊞	TELEPHONE BOX
○	POST

NO.	REVISIONS	BY	DATE
1.			
2.			
3.			
4.			

SITE PLAN

CRESTVIEW LIBRARY
1574 S.R. 96
ASHLAND, OH 44805



SHAFER, JOHNSTON, LICHTENWALTER
& ASSOCIATES, INC.
Consulting Engineers & Surveyors
909 S. Main St., Mansfield, Ohio 44907
Tel: (419) 756-7302 Fax: (419) 756-0867
Email: kamstutz@sj-inc.com

DRAWN: TJB	DWG NO: EM-1854
CHECKED: KAA	JOB NO: EM-1854
DATE: 4/5/23	LAYOUT: SITE
VERT SCALE: N/A	HORIZ SCALE: N/A



PRELIMINARY
NOT FOR CONSTRUCTION

SHEET
X OF Y

NO.	REVISIONS	BY	DATE
1.			
2.			
3.			
4.			

LAYOUT


CRESTVIEW LIBRARY
1674 S.R. 96
ASHLAND, OH 44805




SHAFER, JOHNSTON, LICHTENWALTER
& ASSOCIATES, INC.
Consulting Engineers & Surveyors
909 S. Main St. • Mansfield, OH 44907
Tel: (419) 756-7202 Fax: (419) 756-0867
Email: kansu@shafel.com

DRAWN: TJB	CHECKED: KAA	DATE: 4/5/23	VERT. SCALE: N/A
DWG. NO.: EM-1854	JOB NO.: EM-1854	LAYOUT: LAYOUT	HORIZ. SCALE: N/A

SHEET
OF
Y

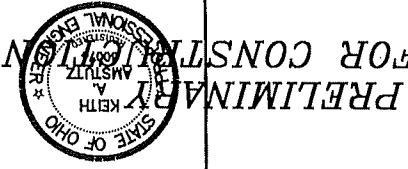


PRELIMINARY
NOT FOR CONSTRUCTION

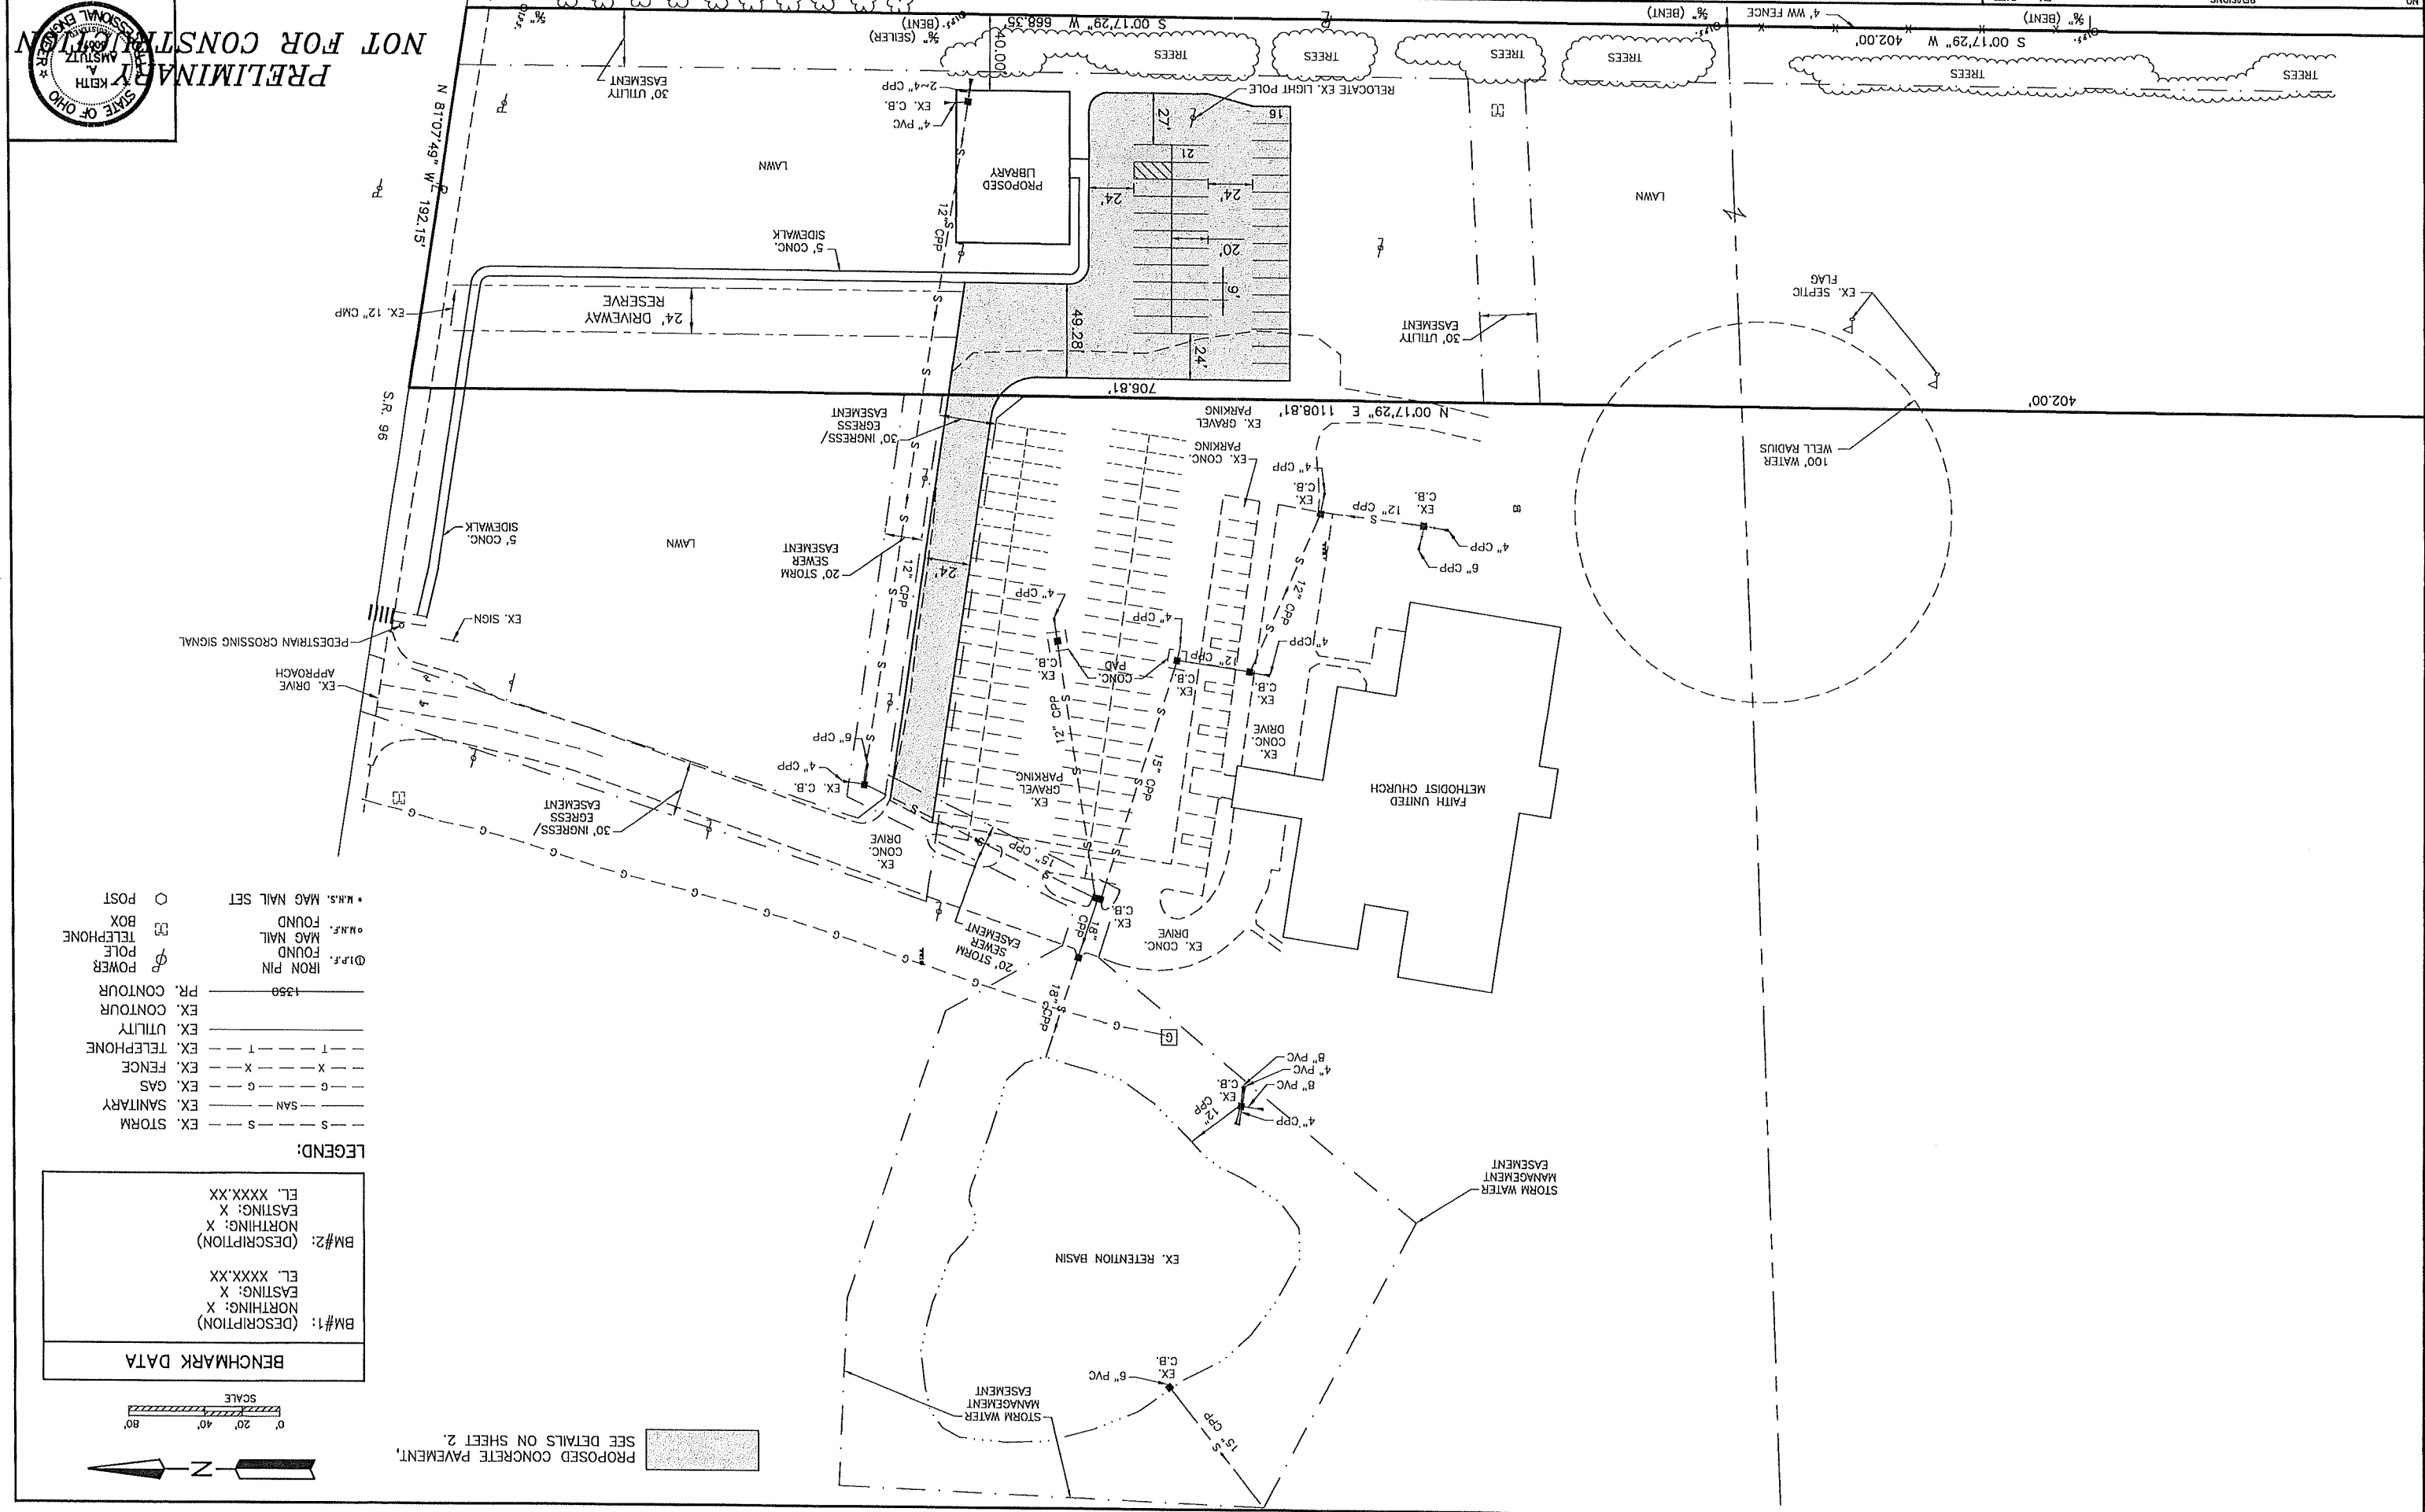

- LEGEND:
- EX. STORM
 - EX. SANITARY
 - EX. GAS
 - EX. FENCE
 - EX. TELEPHONE
 - EX. UTILITY
 - EX. CONTOUR
 - PR. CONTOUR
 - POWER
 - POLE
 - TELEPHONE
 - BOX
 - POST
 - 1350
 - IRON PIN
 - FOUND
 - MAG NAIL
 - FOUND
 - M.S. MAG NAIL SET
 - EX. STORM
 - EX. SANITARY
 - EX. GAS
 - EX. FENCE
 - EX. TELEPHONE
 - EX. UTILITY
 - EX. CONTOUR
 - PR. CONTOUR
 - POWER
 - POLE
 - TELEPHONE
 - BOX
 - POST

BENCHMARK DATA
BM#1: (DESCRIPTION)
NORTHING: X
EASTING: X
EL. XXXX.XX
BM#2: (DESCRIPTION)
NORTHING: X
EASTING: X
EL. XXXX.XX

 

SEE DETAILS ON SHEET 2.
PROPOSED CONCRETE PAVEMENT.

NO.	REVISIONS	BY	DATE
1.			
2.			
3.			
4.			


LAYOUT

CRESTVIEW LIBRARY
1574 S.R. 96
ASHLAND, OH 44805


SHAFFER, JOHNSTON, LICHTENWALTER
& ASSOCIATES, INC.
Consulting Engineers & Surveyors
909 S. Main St., # Handfield, OH 44807
Tel: (419) 756-7302 Fax: (419) 756-0867
Email: kash@shaf-inc.com

DRAWN: TJB	CHECKED: KAA	DATE: 4/5/23	VERT SCALE: N/A	HORIZ SCALE: N/A
JOB NO. EM-1854				
LAYOUT LAYOUT				

SHEET
X OF Y

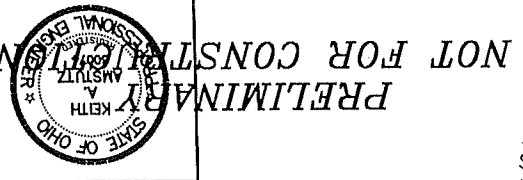


PRELIMINARY
NOT FOR CONSTRUCTION

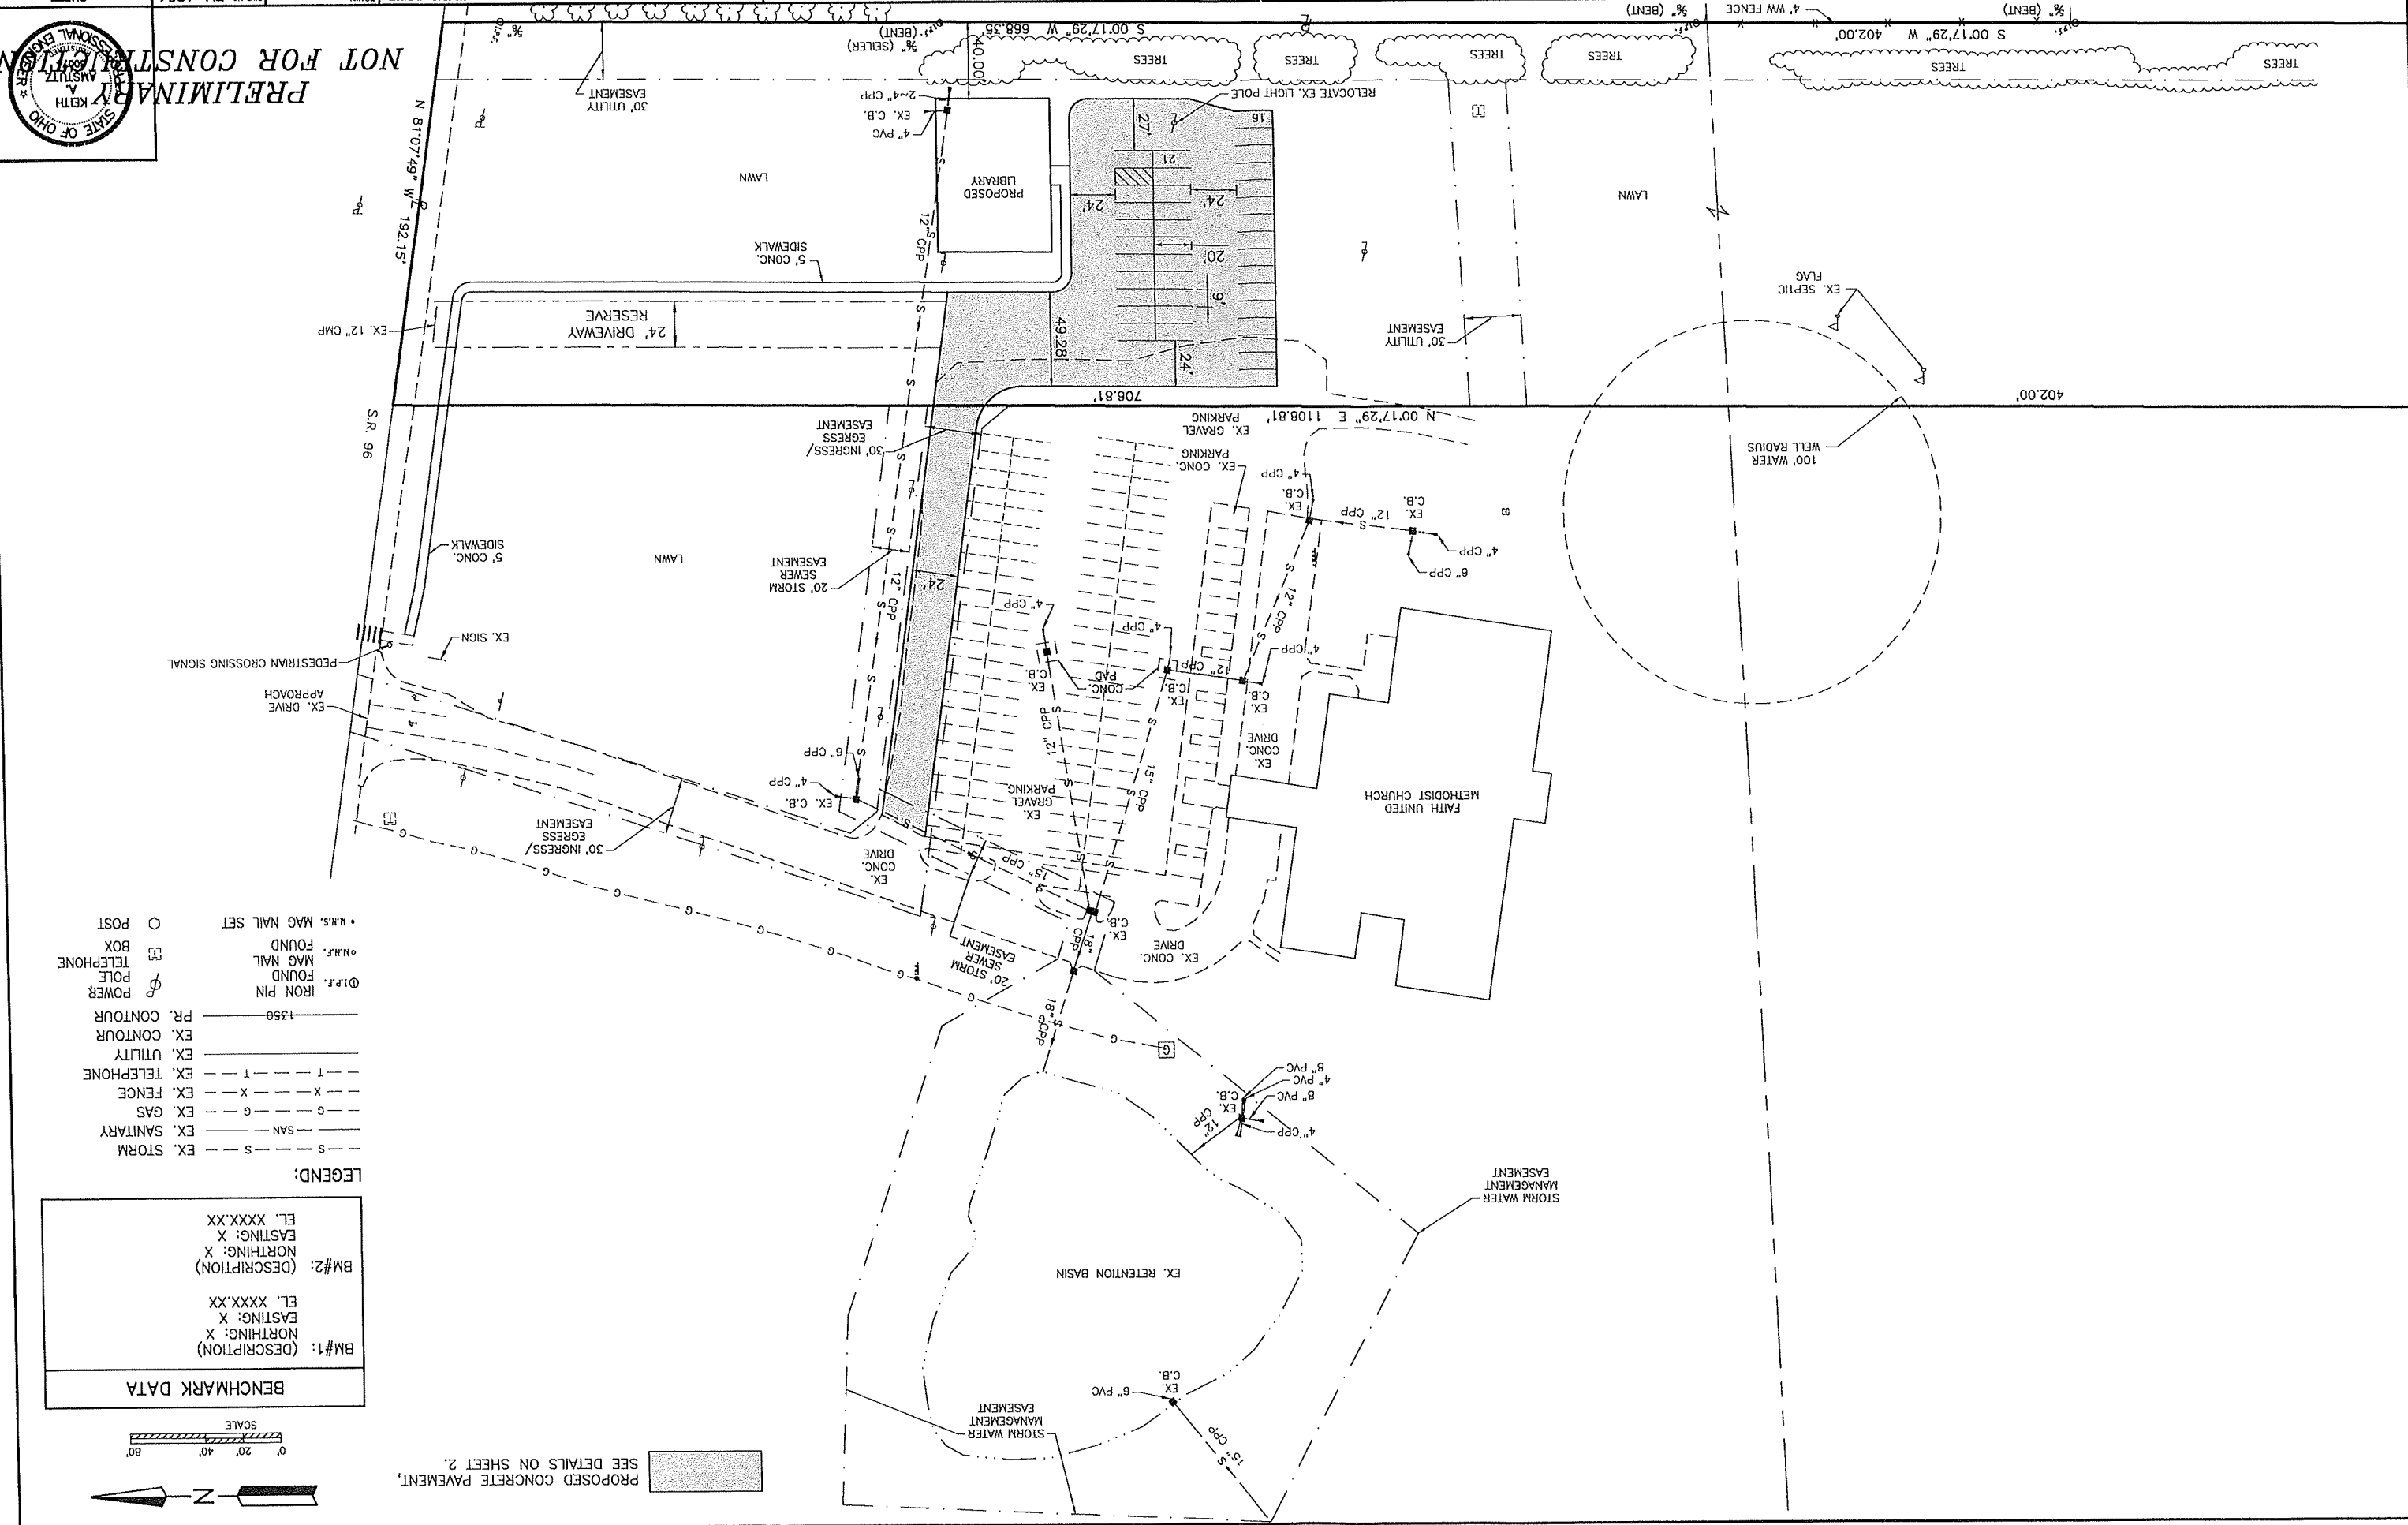


- LEGEND:
- M.S. MAG NAIL SET
 - M.F. FOUND
 - M.F. MAG NAIL
 - I.P.F. FOUND
 - I.P.F. IRON PIN
 - 1350 PR. CONTOUR
 - EX. CONTOUR
 - EX. UTILITY
 - EX. TELEPHONE
 - EX. FENCE
 - EX. GAS
 - EX. SANITARY
 - EX. STORM
 - POST
 - BOX
 - TELEPHONE
 - POLE
 - POWER

BENCHMARK DATA
BM#1: (DESCRIPTION)
NORTHING: X
EASTING: X
EL. XXXX.XX
BM#2: (DESCRIPTION)
NORTHING: X
EASTING: X
EL. XXXX.XX

 

SEE DETAILS ON SHEET 2.



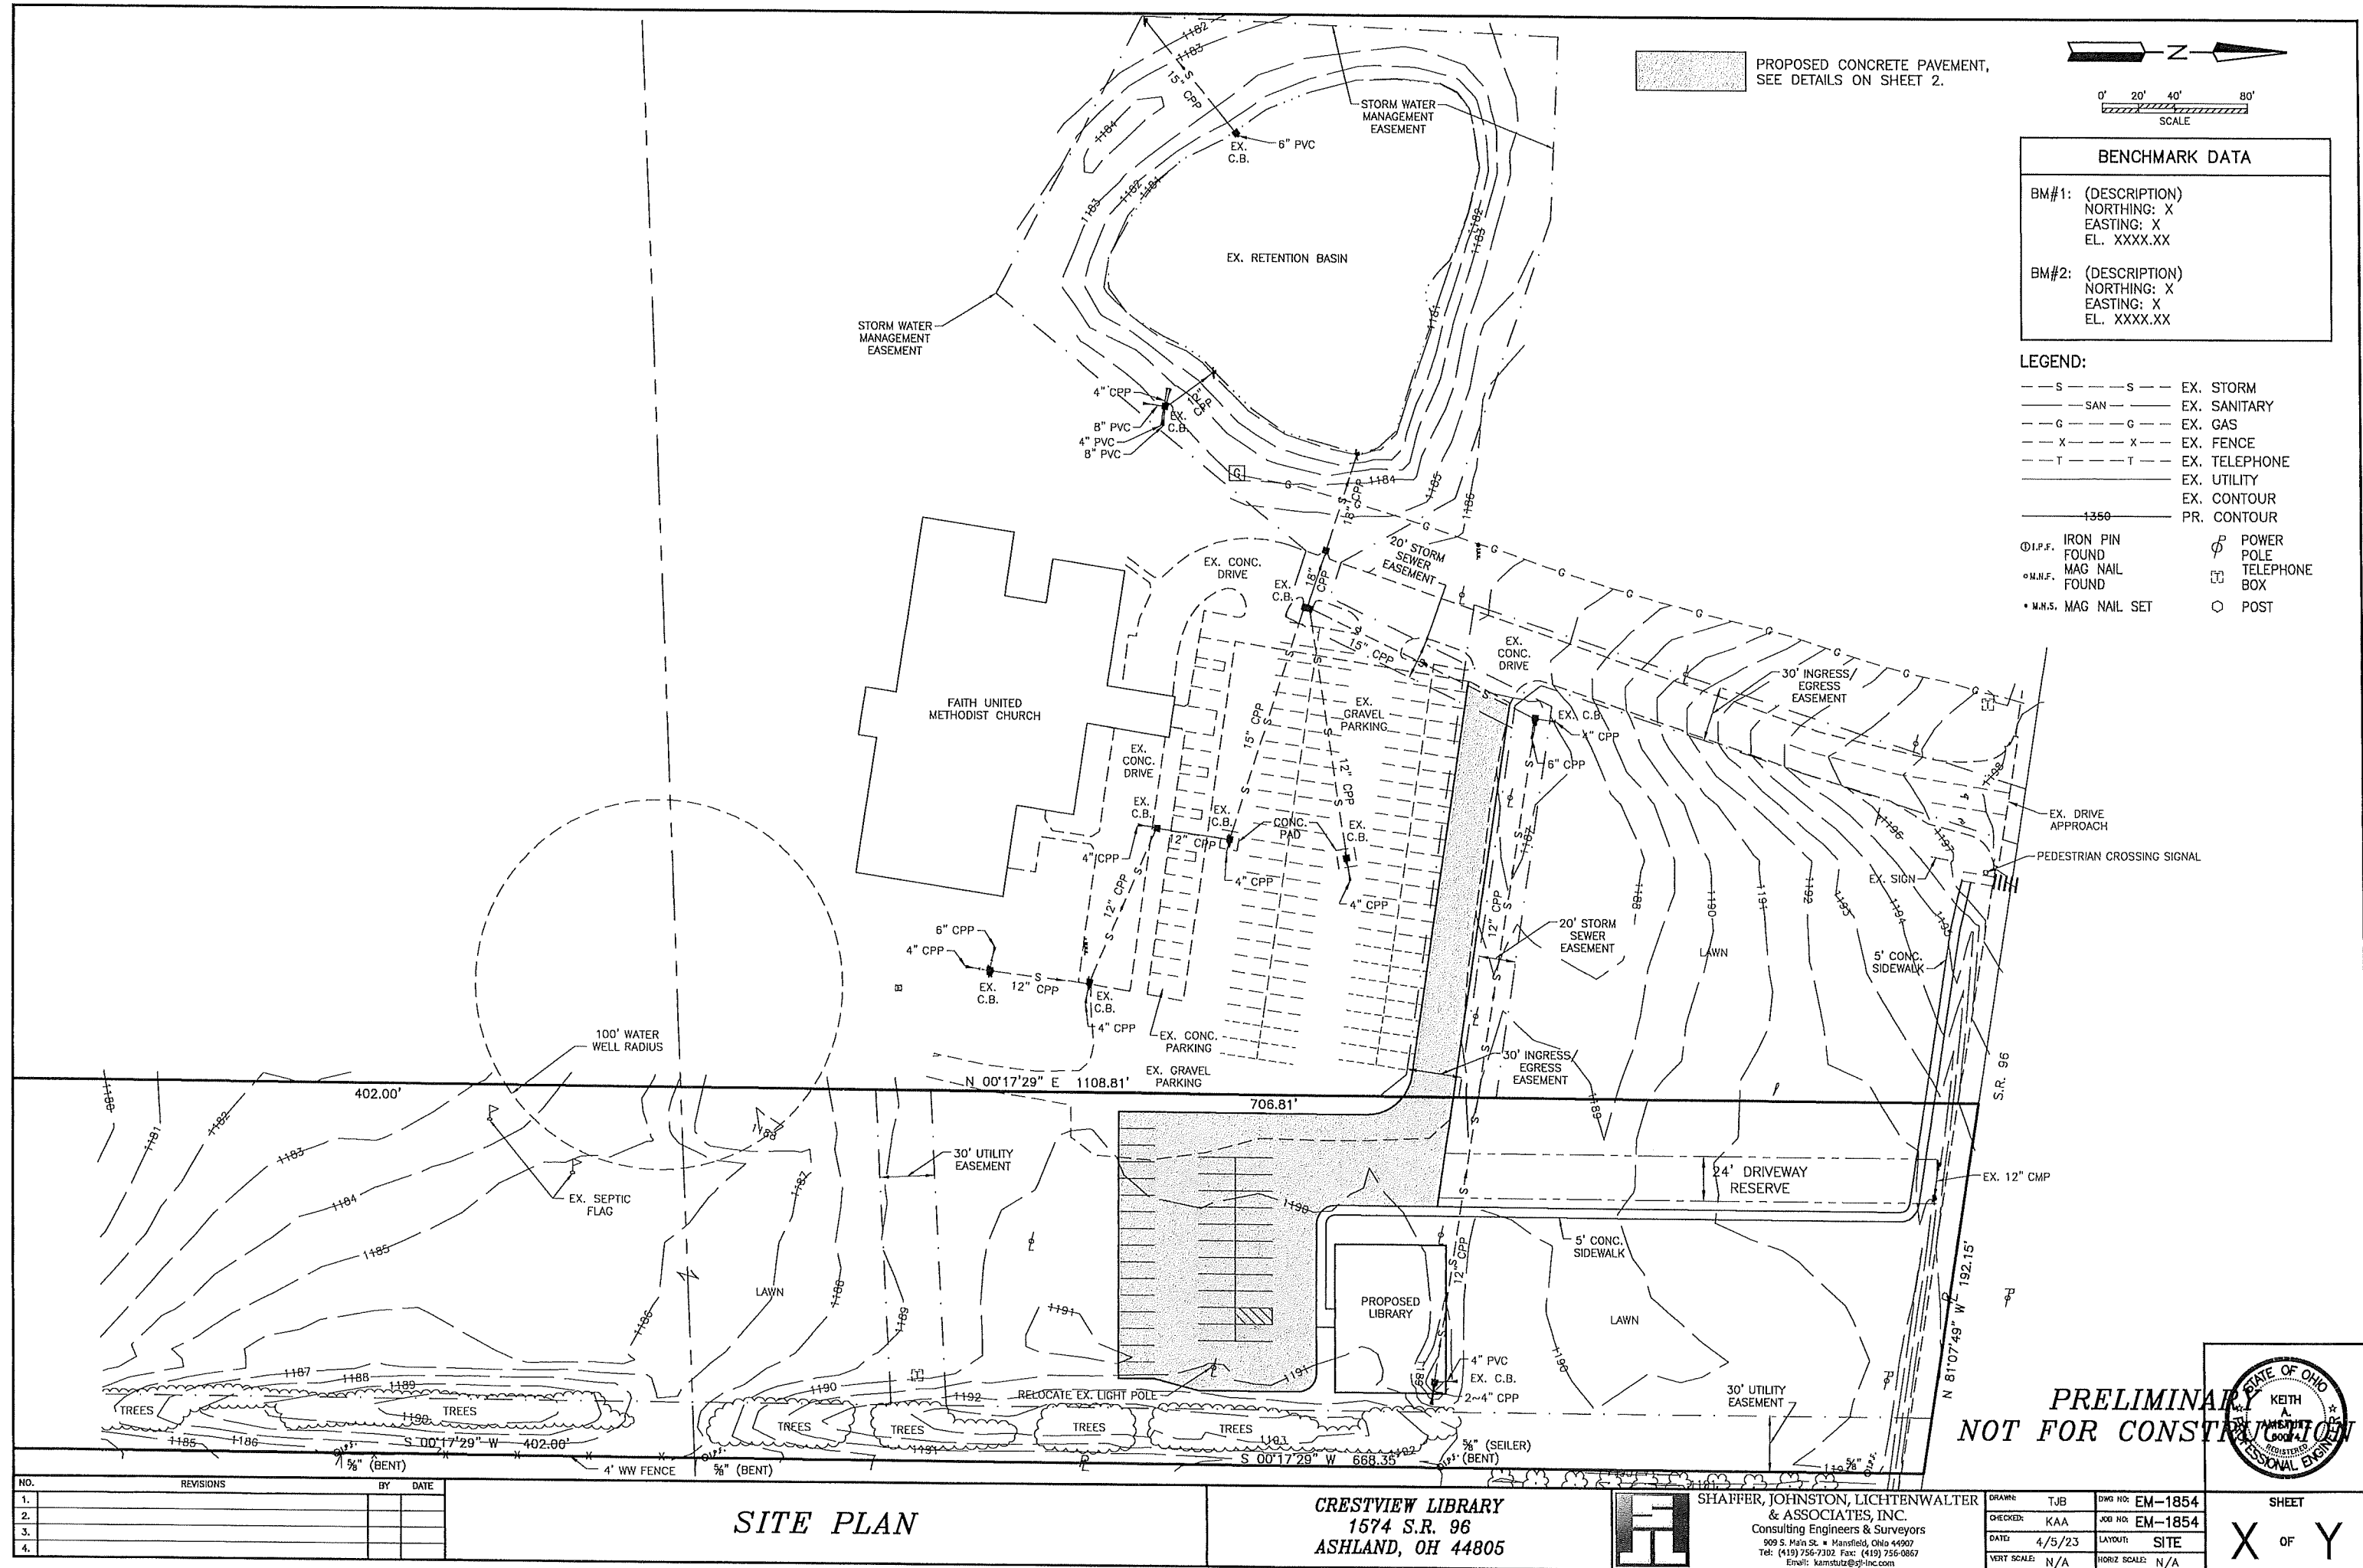

96



MAP OF SURVEY

QUARTER OF SECTION 1 &
QUARTER OF SECTION 12
T-22-N; R-18-W
WELLER TOWNSHIP
RICHLAND COUNTY, OHIO

SHAFFER, JOHNSTON, LICHTENWALTER
& ASSOCIATES, INC.
Consulting Engineers & Surveyors

Distances shown hereon are expressed in feet and decimal parts thereof, bearings are used to express angles only, iron pins or monuments were found or set as indicated hereon. All of which I believe to be correct to the best of my knowledge.

